


- Room Legend**
- Fælles transport- og teknikkorbidler
 - Teknik og logistik - Cirkulation
 - Teknik og logistik - Sekundær
 - Calculating...



Sheet Number: **I70_A04_H1_EK1_N29.206**

DRAFT 2017.07.14

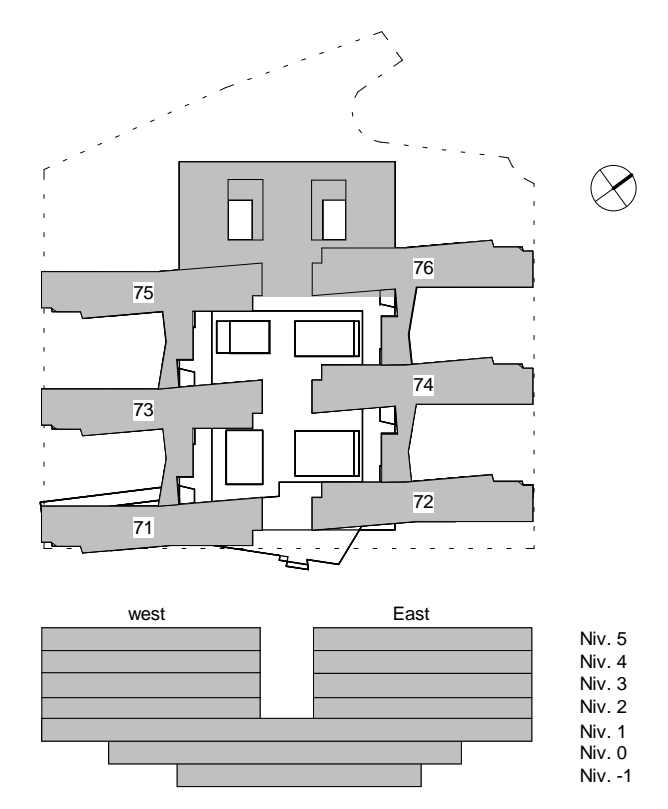

Projektforslag

REV.	DATE	Subject	Drawn By	Approved

© Architect: KHR Architects A/S, Karolbådsvej 4B, 1437 KØBENHAVN K, TE: (+45) 41 21 70 00, Project nr.: 1845
 © Architect: WHR Architects Europe, Parallelvej 14, 2800 Kgs. Lyngby, TE: (+45) 42 62 78 78, Project nr.: 6015154.01
 © Engineer: Ove Arup & Partners Int'l Ltd, Frederiksborggade 15, 1360 KØBENHAVN K, TE: (+45) 33 77 07 60, Project nr.: 246602
 © Landscape Architect: Scherwin AG, Esplanaden 8C, 2300 KØBENHAVN K, TE: (+45) 33 18 61 80, Project nr.: 14-013

AKUTHUSET
Bispebjerg Bakke 23, 2400 København NV
Building number 70
Project nr. I70

Scale: 1:200
Paper Size: 1260 x 891
REV. NR.: I70_A04_H1_EK1_N29.206