




Sheet Number:
I70_A04_H1_E05_N29.205

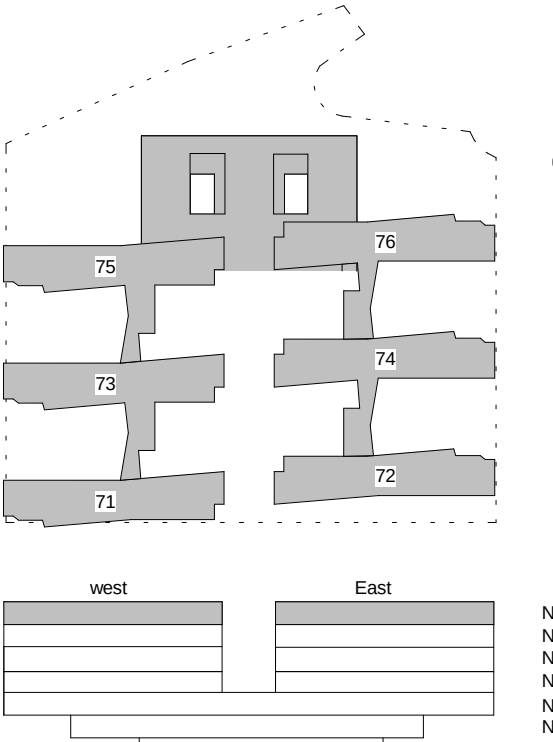

Projektsiologi			
REV.	DATE	Subject	Drawn By / Approved
01	2021.07.28	Funktionsplan - Niveau 05 - 5.Sal	Drawn By: BTH / Checked By: JAC
© Architect: KHR Architecture AS, Karnebådsveij 4B, 1437 KØBENHAVN K, TR (+45) 41 21 70 00, Project nr. 1845			
© Architect: WHR Architects Europe, Paralellevej 14, 2800 Kgs. Lyngby, TR (+45) 42 62 78 78, Project nr. 6015154.01			
© Engineer: Ove Arup & Partners Inc Ltd, Frederiksborggade 15, 1360 KØBENHAVN K, TR (+45) 33 77 07 00, Project nr. 246002			
© Landscape Architect: Schreiner AS, Espenstien 8C, 1363 KØBENHAVN K, TR (+45) 33 35 61 80, Project nr. 14-053			
AKUTHUSET, Bispebjerg Bakke 23, 2400 København NV, Project nr. I70			
Nyt Hospital og Ny Psykiatri Bispebjerg			
Scale: 1:200, Paper Size: 1700 x 900, REV. NR. I70_A04_H1_E05_N29.205			