


Situationsplan 1:500

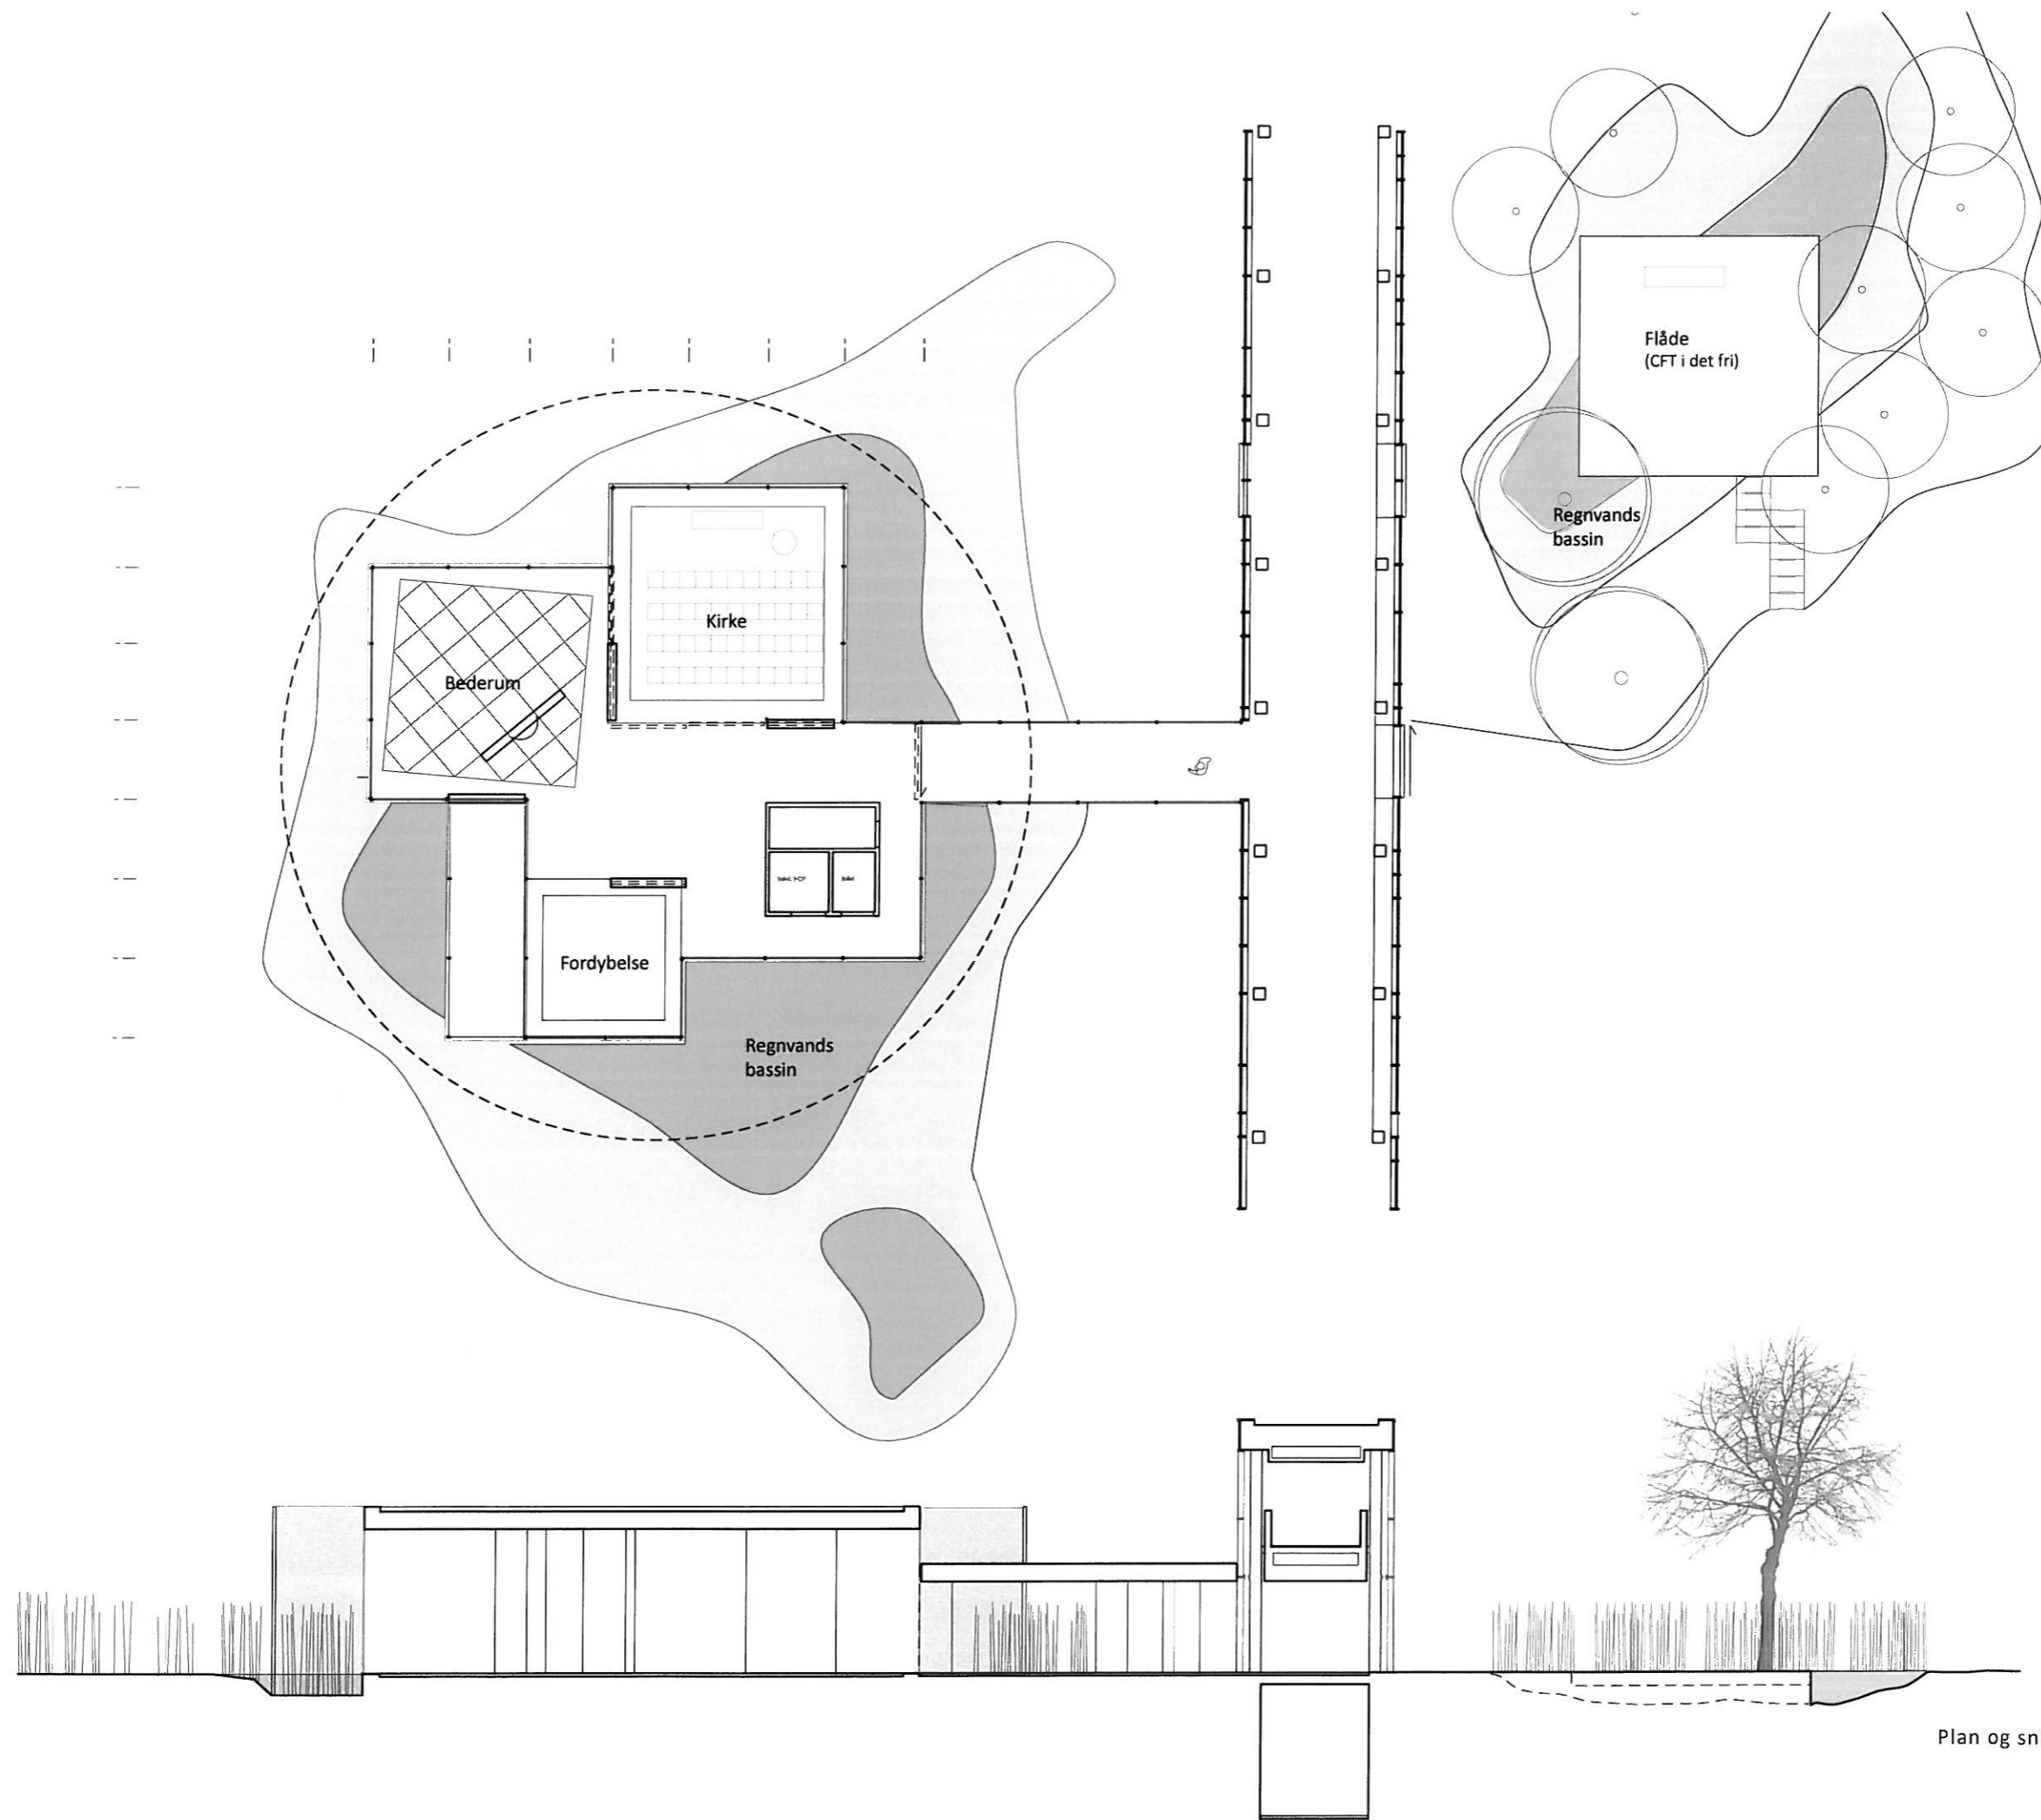

Plan og snit 1:200

